

Client

CHARLESTON II, L.P.
210 N. 11th STREET
SUITE 202
FARGO, ND 58102

Project Description

CHARLESTON II
TOWNHOMES

CITY WEST FARGO

STATE NORTH DAKOTA

Issue Dates

CD	CONSTRUCTION DOCUMENTS	5/29/2009
MARK	DESCRIPTION	DATE

PROJECT NO: 20096190

DRAWN BY: RF


CHECKED BY: HT

COPYRIGHT:
All plans, specifications, computer files, field data, notes and other documents and instruments prepared by EAPC as instruments of service shall remain the property of EAPC. EAPC shall retain all common law, statutory and other reserved rights, including the copyright thereto.


Drawing Title

1/4" UNIT PLANS,
INTERIOR ELEV.
ROOM FIN. SCHED.
DOOR SCHED.

A701

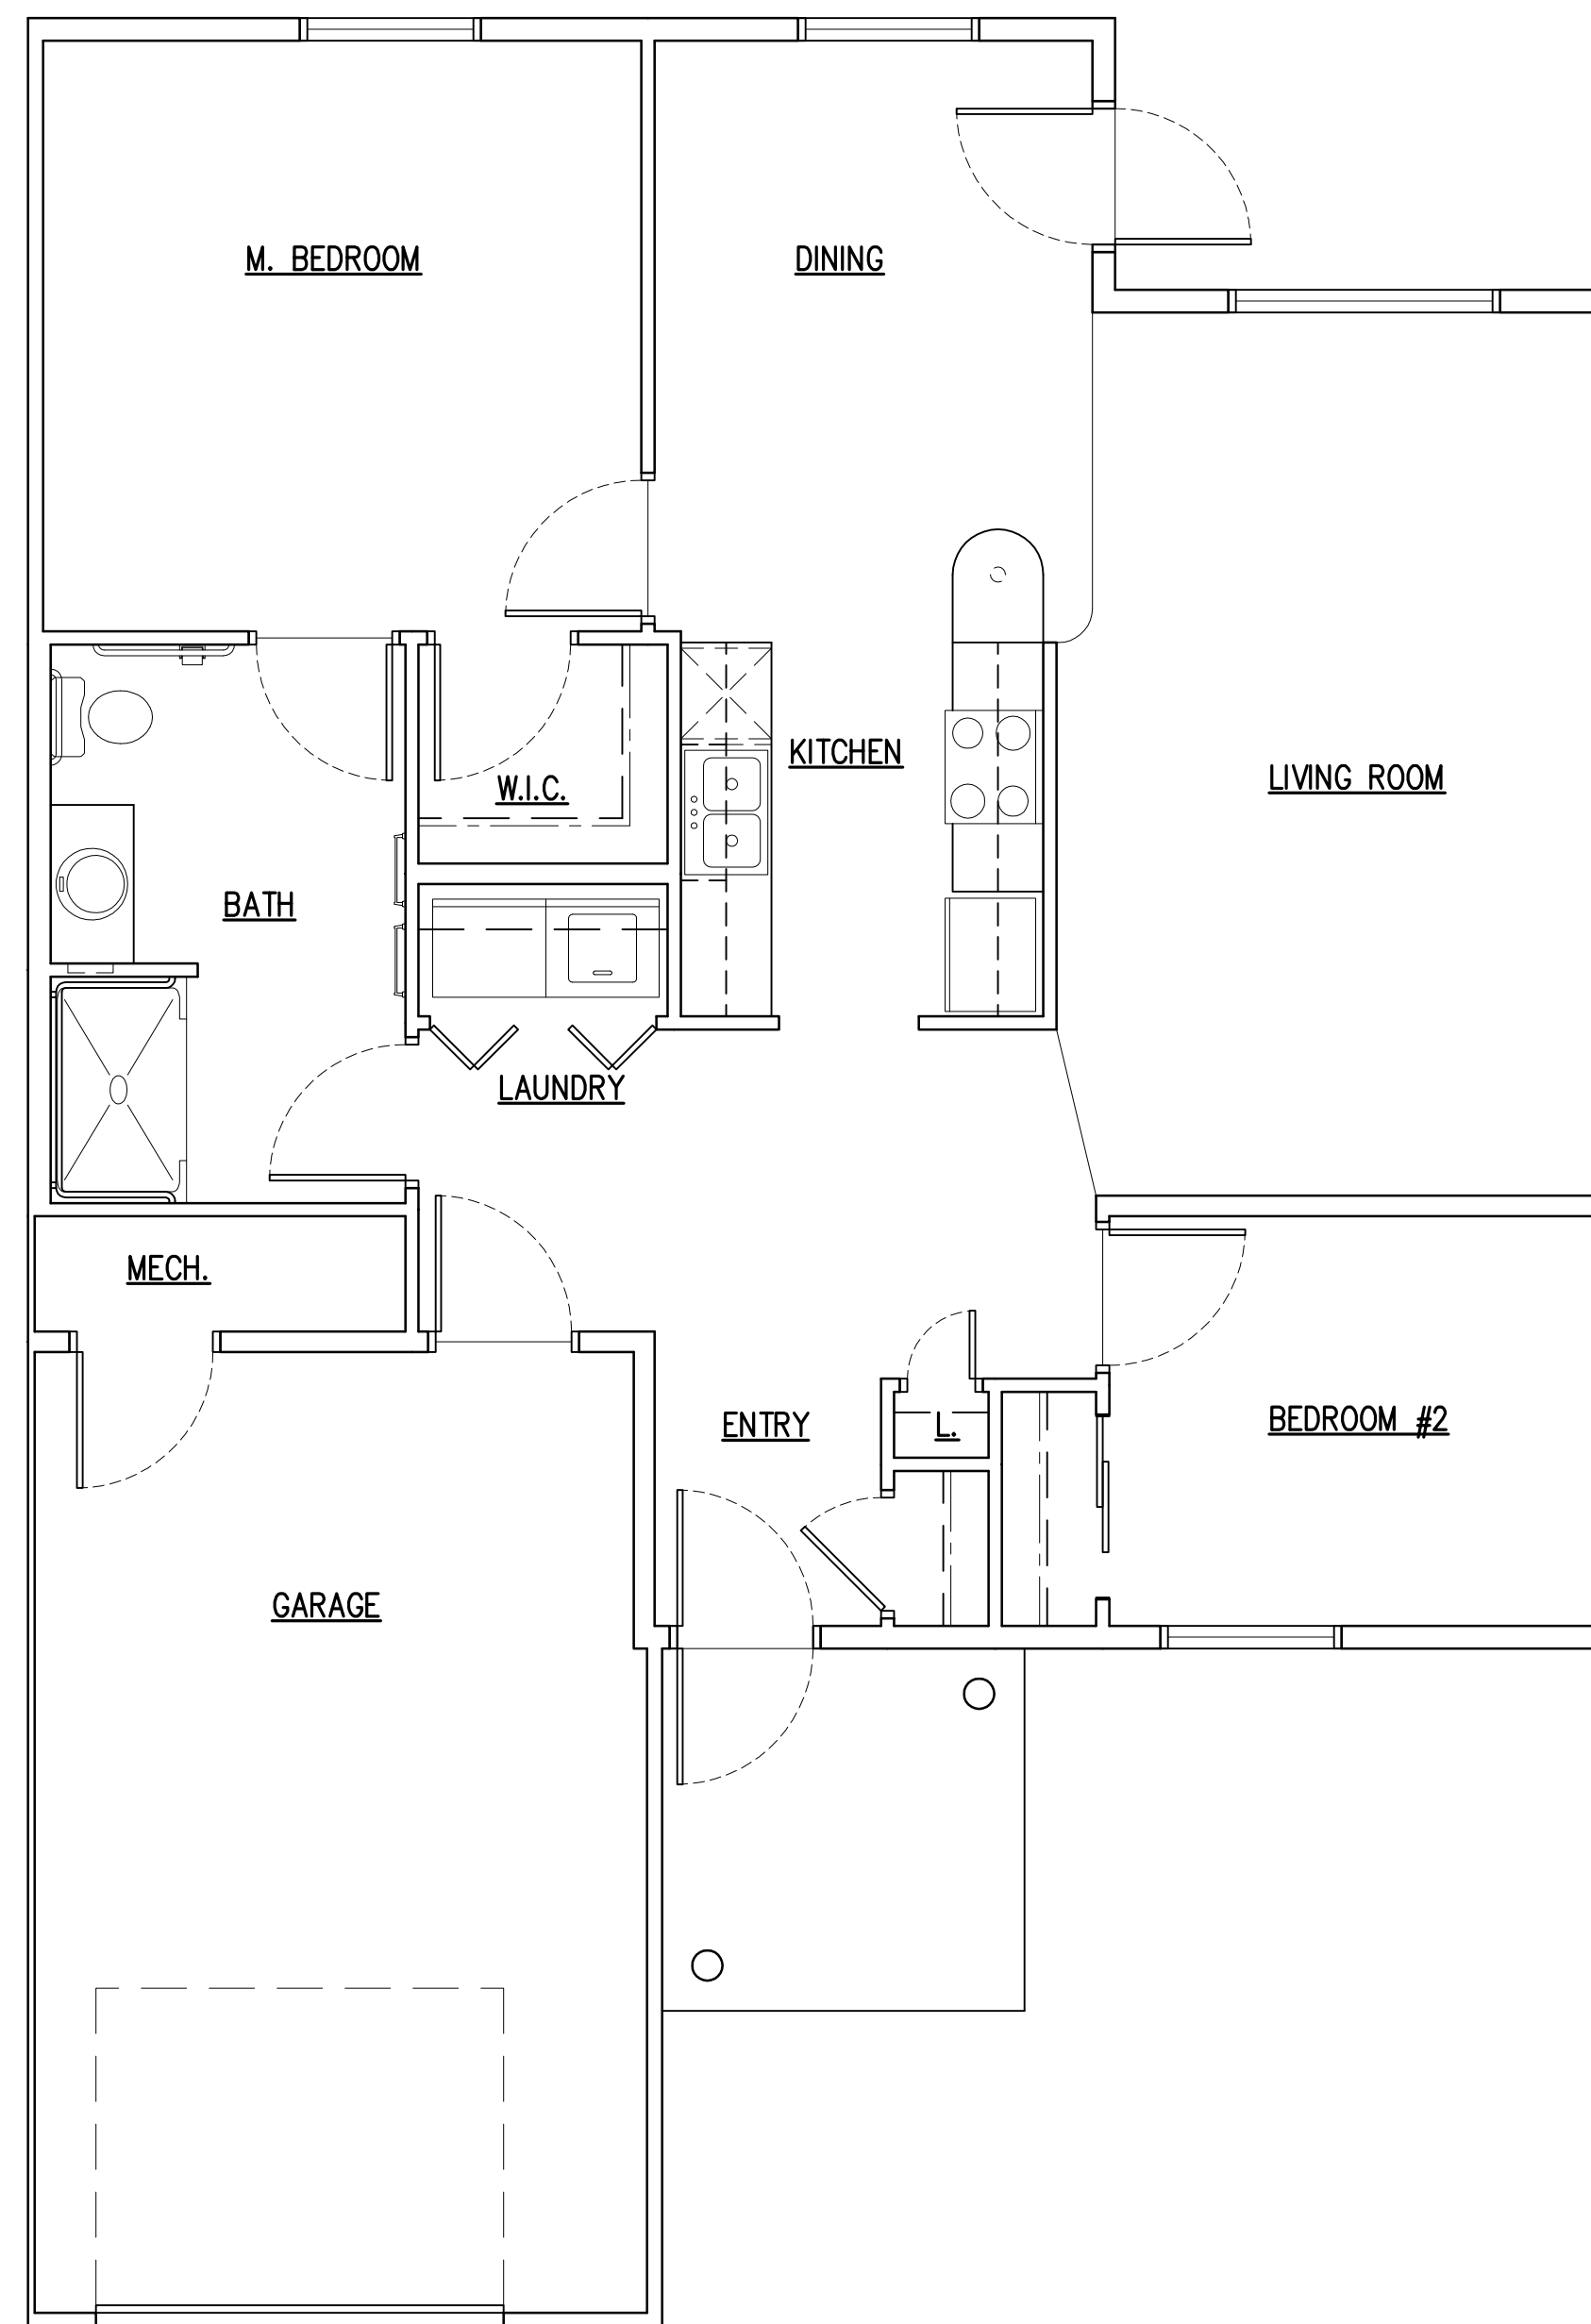

2 UNIT PLAN 'B' - ACCESSIBLE 2 BEDROOM UNIT
A701 1/4" = 1'-0"

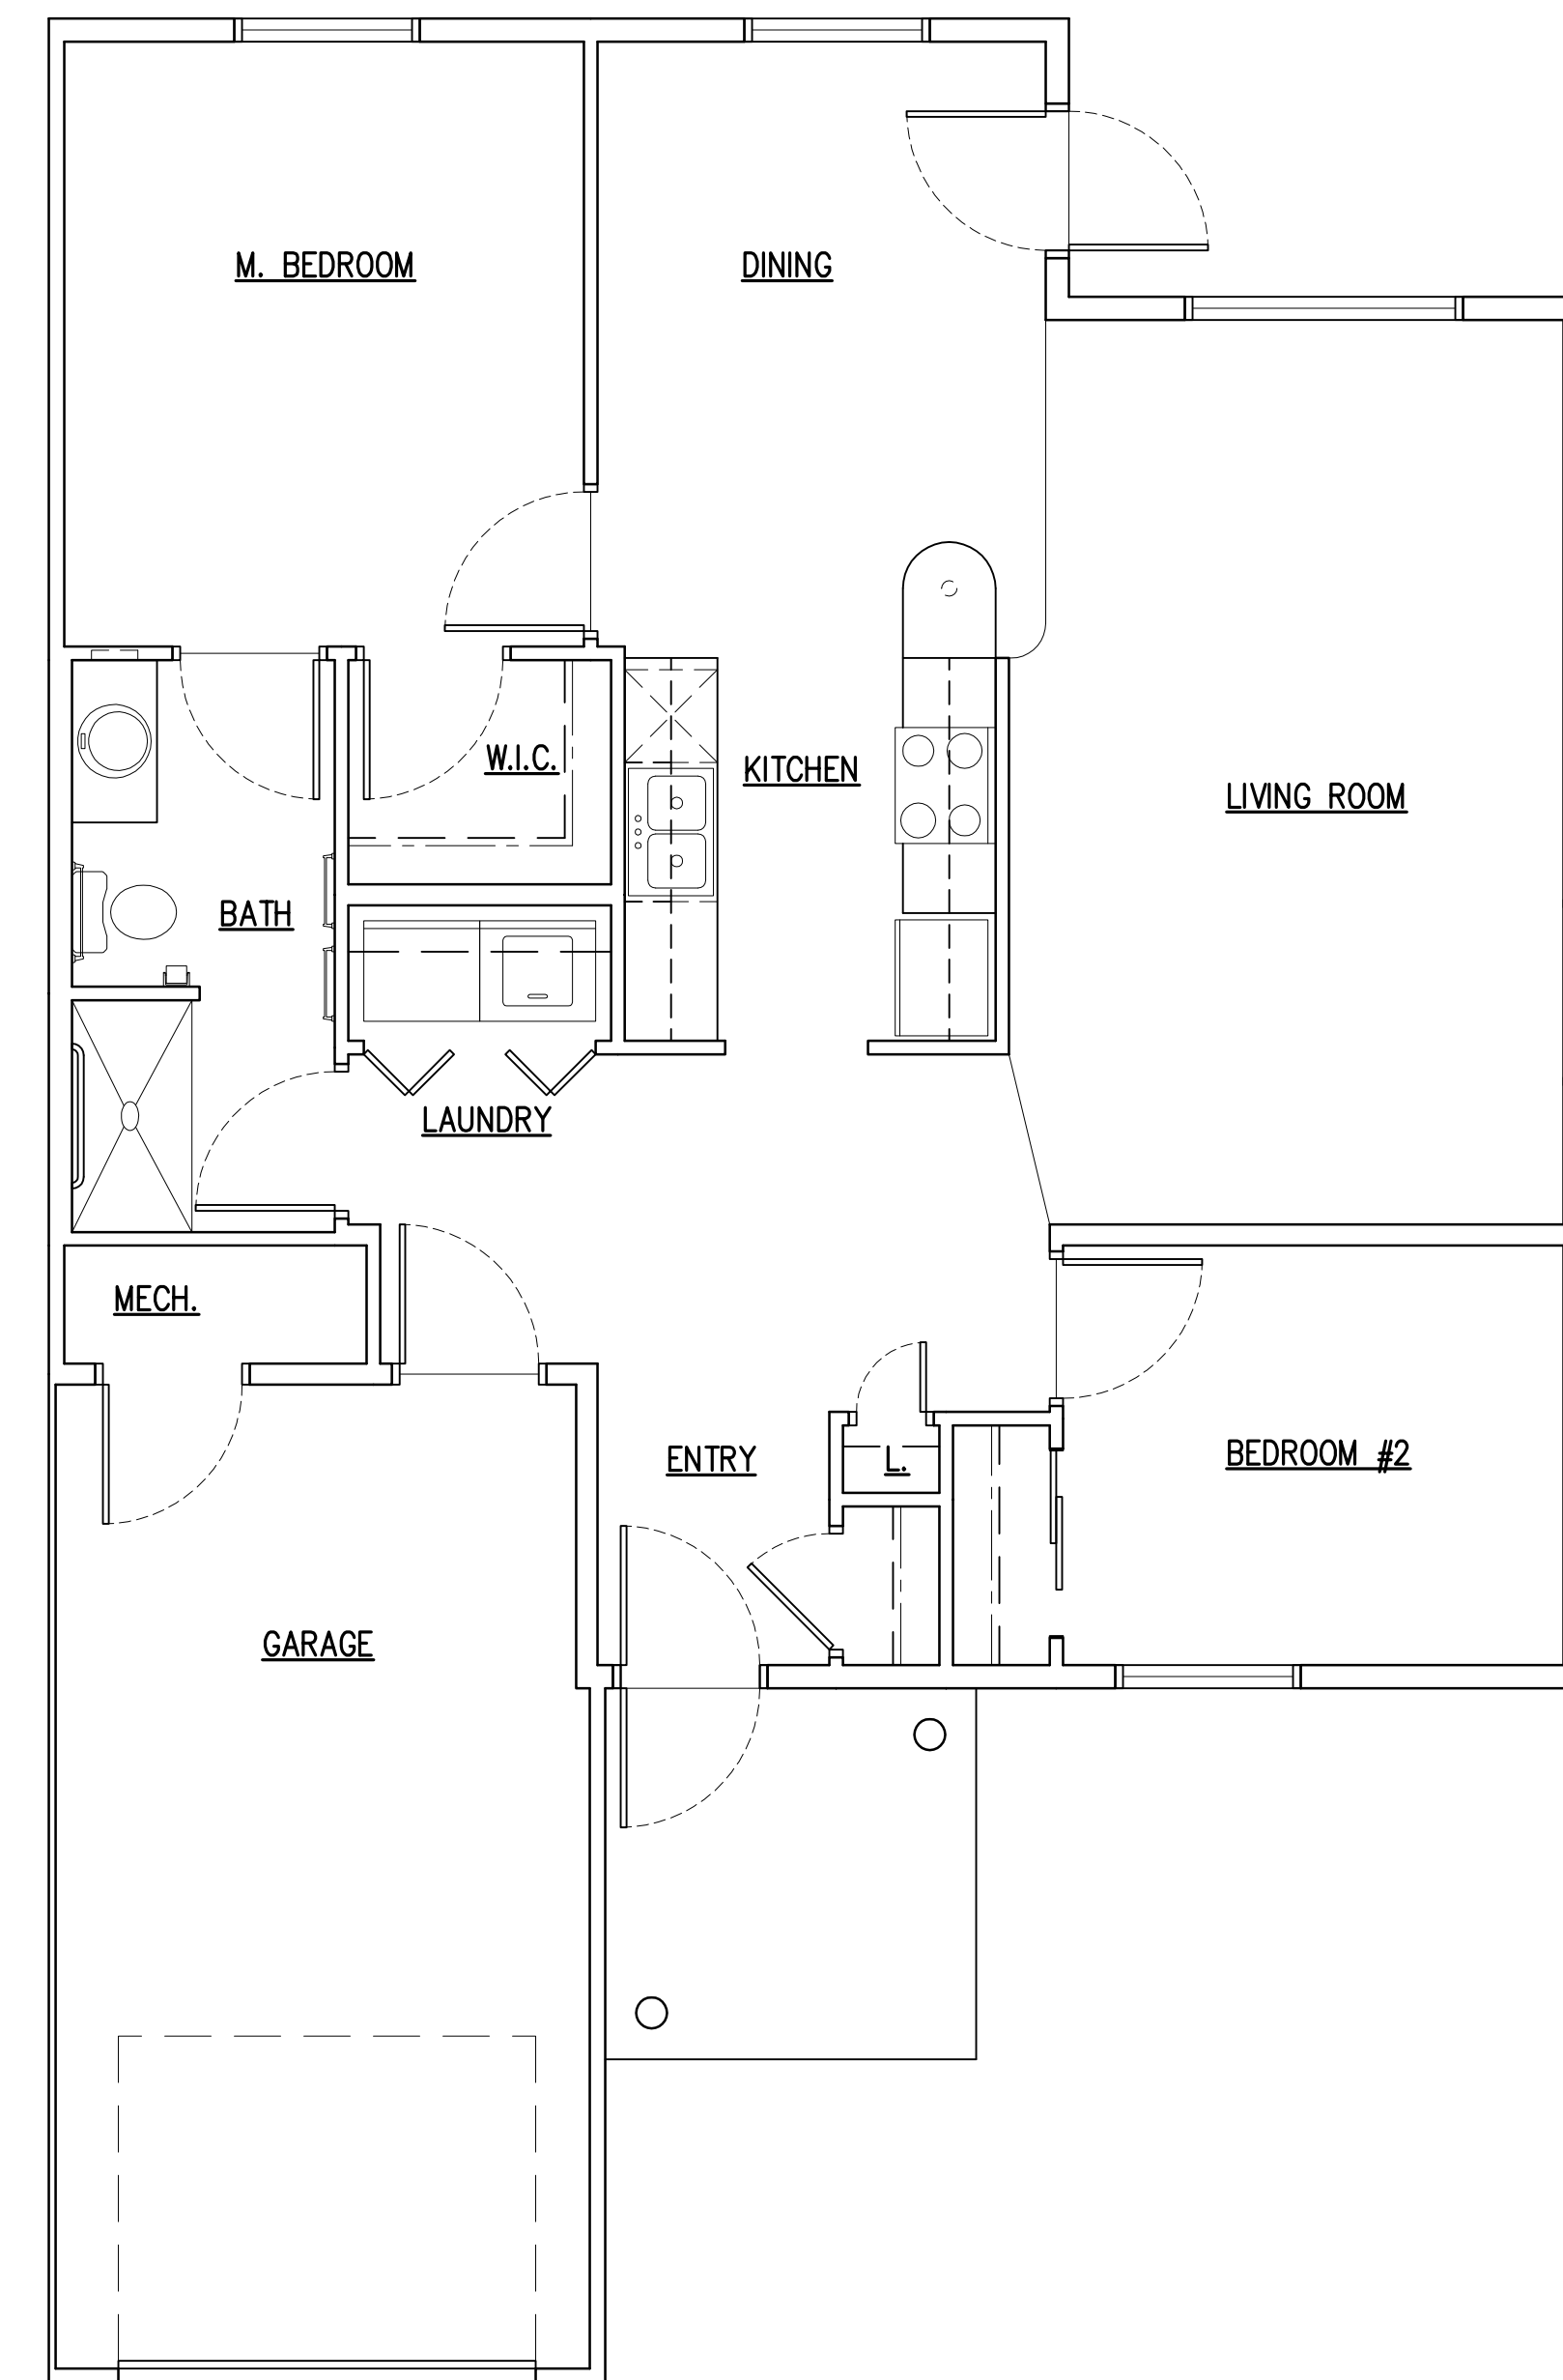

1 UNIT PLAN 'A' - 2 BEDROOM UNIT
A701 1/4" = 1'-0"